


PROJET DE GOLF SUR L'ÎLE DE RÉ

PLAN DE SITUATION 1/25.000

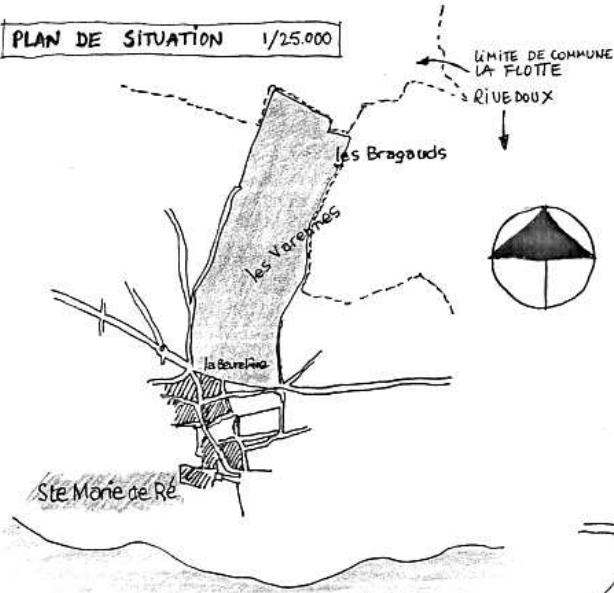


"18 TROUS" FINAL

TRONC NO	PAC	LONG.
1	4	320
2	5	460
3	4	360
4	4	380
5	3	150
6	4	320
7	5	500
8	3	130
9	4	350
TOTAL	36	2970
10	4	320
11	5	520
12	4	360
13	3	160
14	4	340
15	4	400
16	3	170
17	5	490
18	4	360
TOTAL	36	3120
TOTAL GENERAL	72	6090

9 TROUS PHASE 1 ?

TRONC NO	PAC	LONG.
1	4	320
2	5	460
3	4	350
4	4	320
5	3	130
6	4	360
7	3	170
8	5	490
9	4	360
TOTAL	36	2960

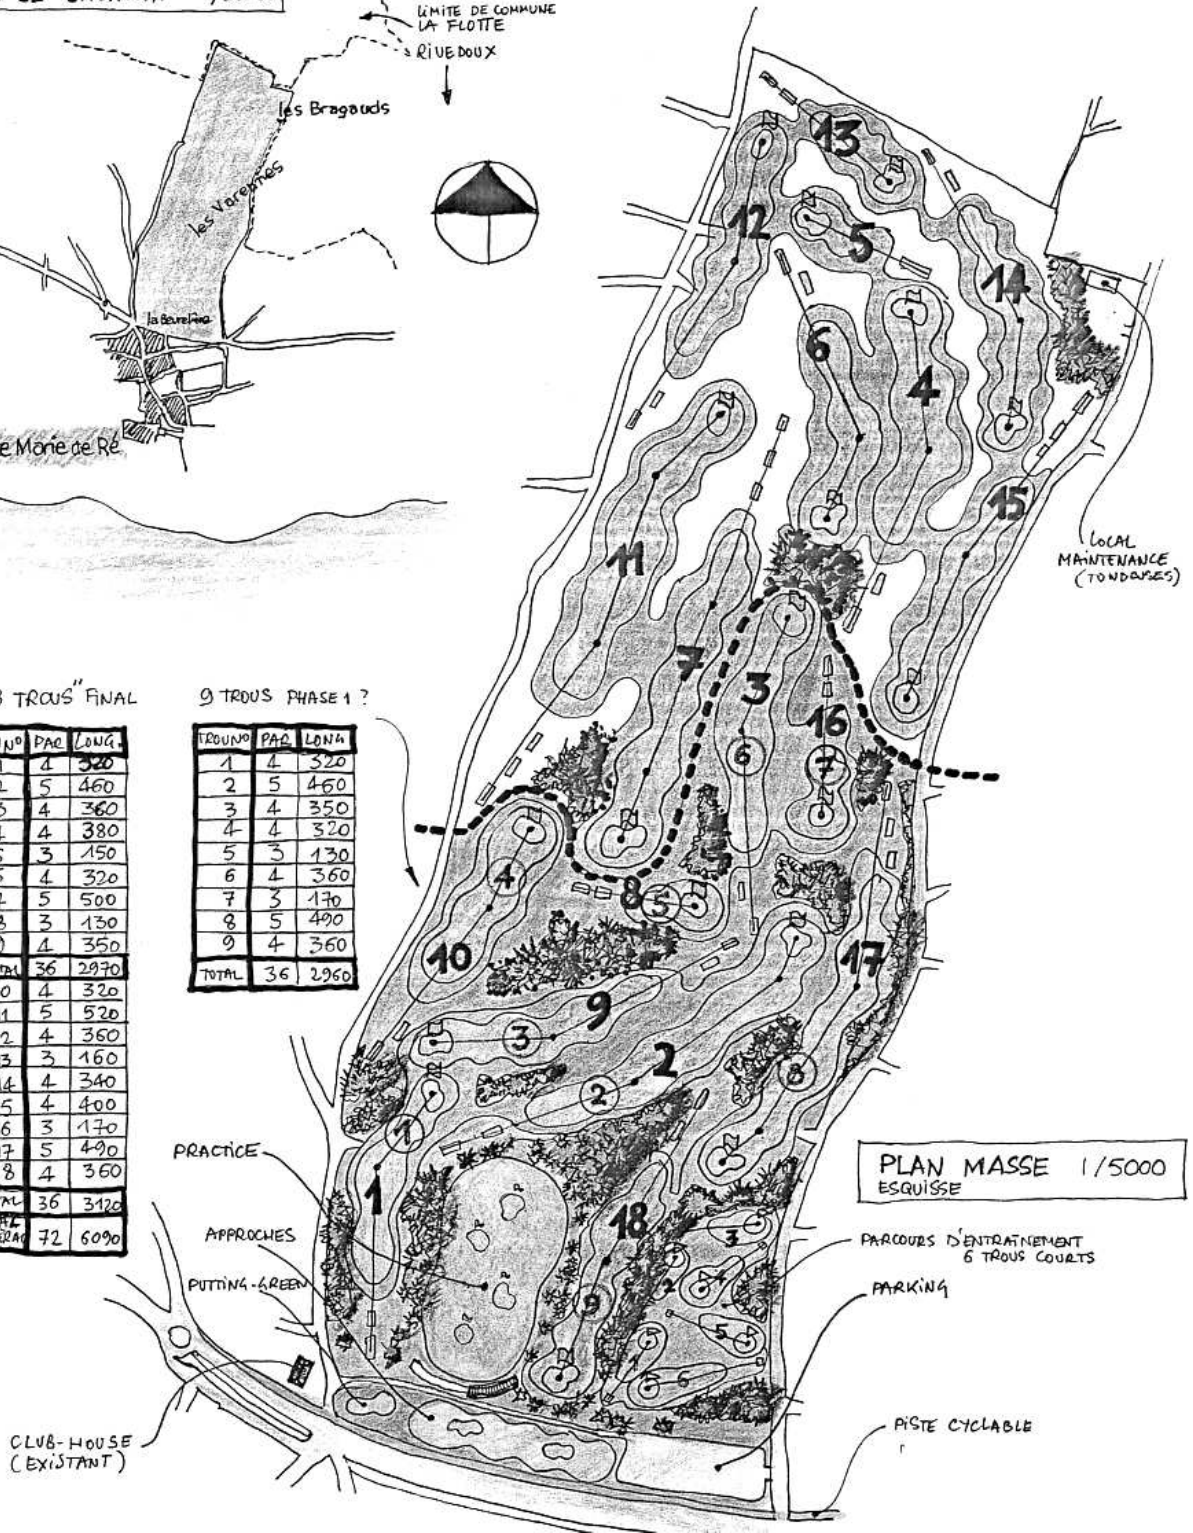

CLUB-HOUSE (EXISTANT)

PRACTICE

APPROCHES

PUTTING-GREEN

PLAN MASSE 1/5000
ESQUISSE

PARCOURS D'ENTRAINEMENT
6 TROUS COURTS

PARKING

PISTE CYCLABLE